


PLOT DATE: 8/16/2018

BY: BATHOM

LAST SAVED: 8/16/2018


CREATED: 2/26/2018

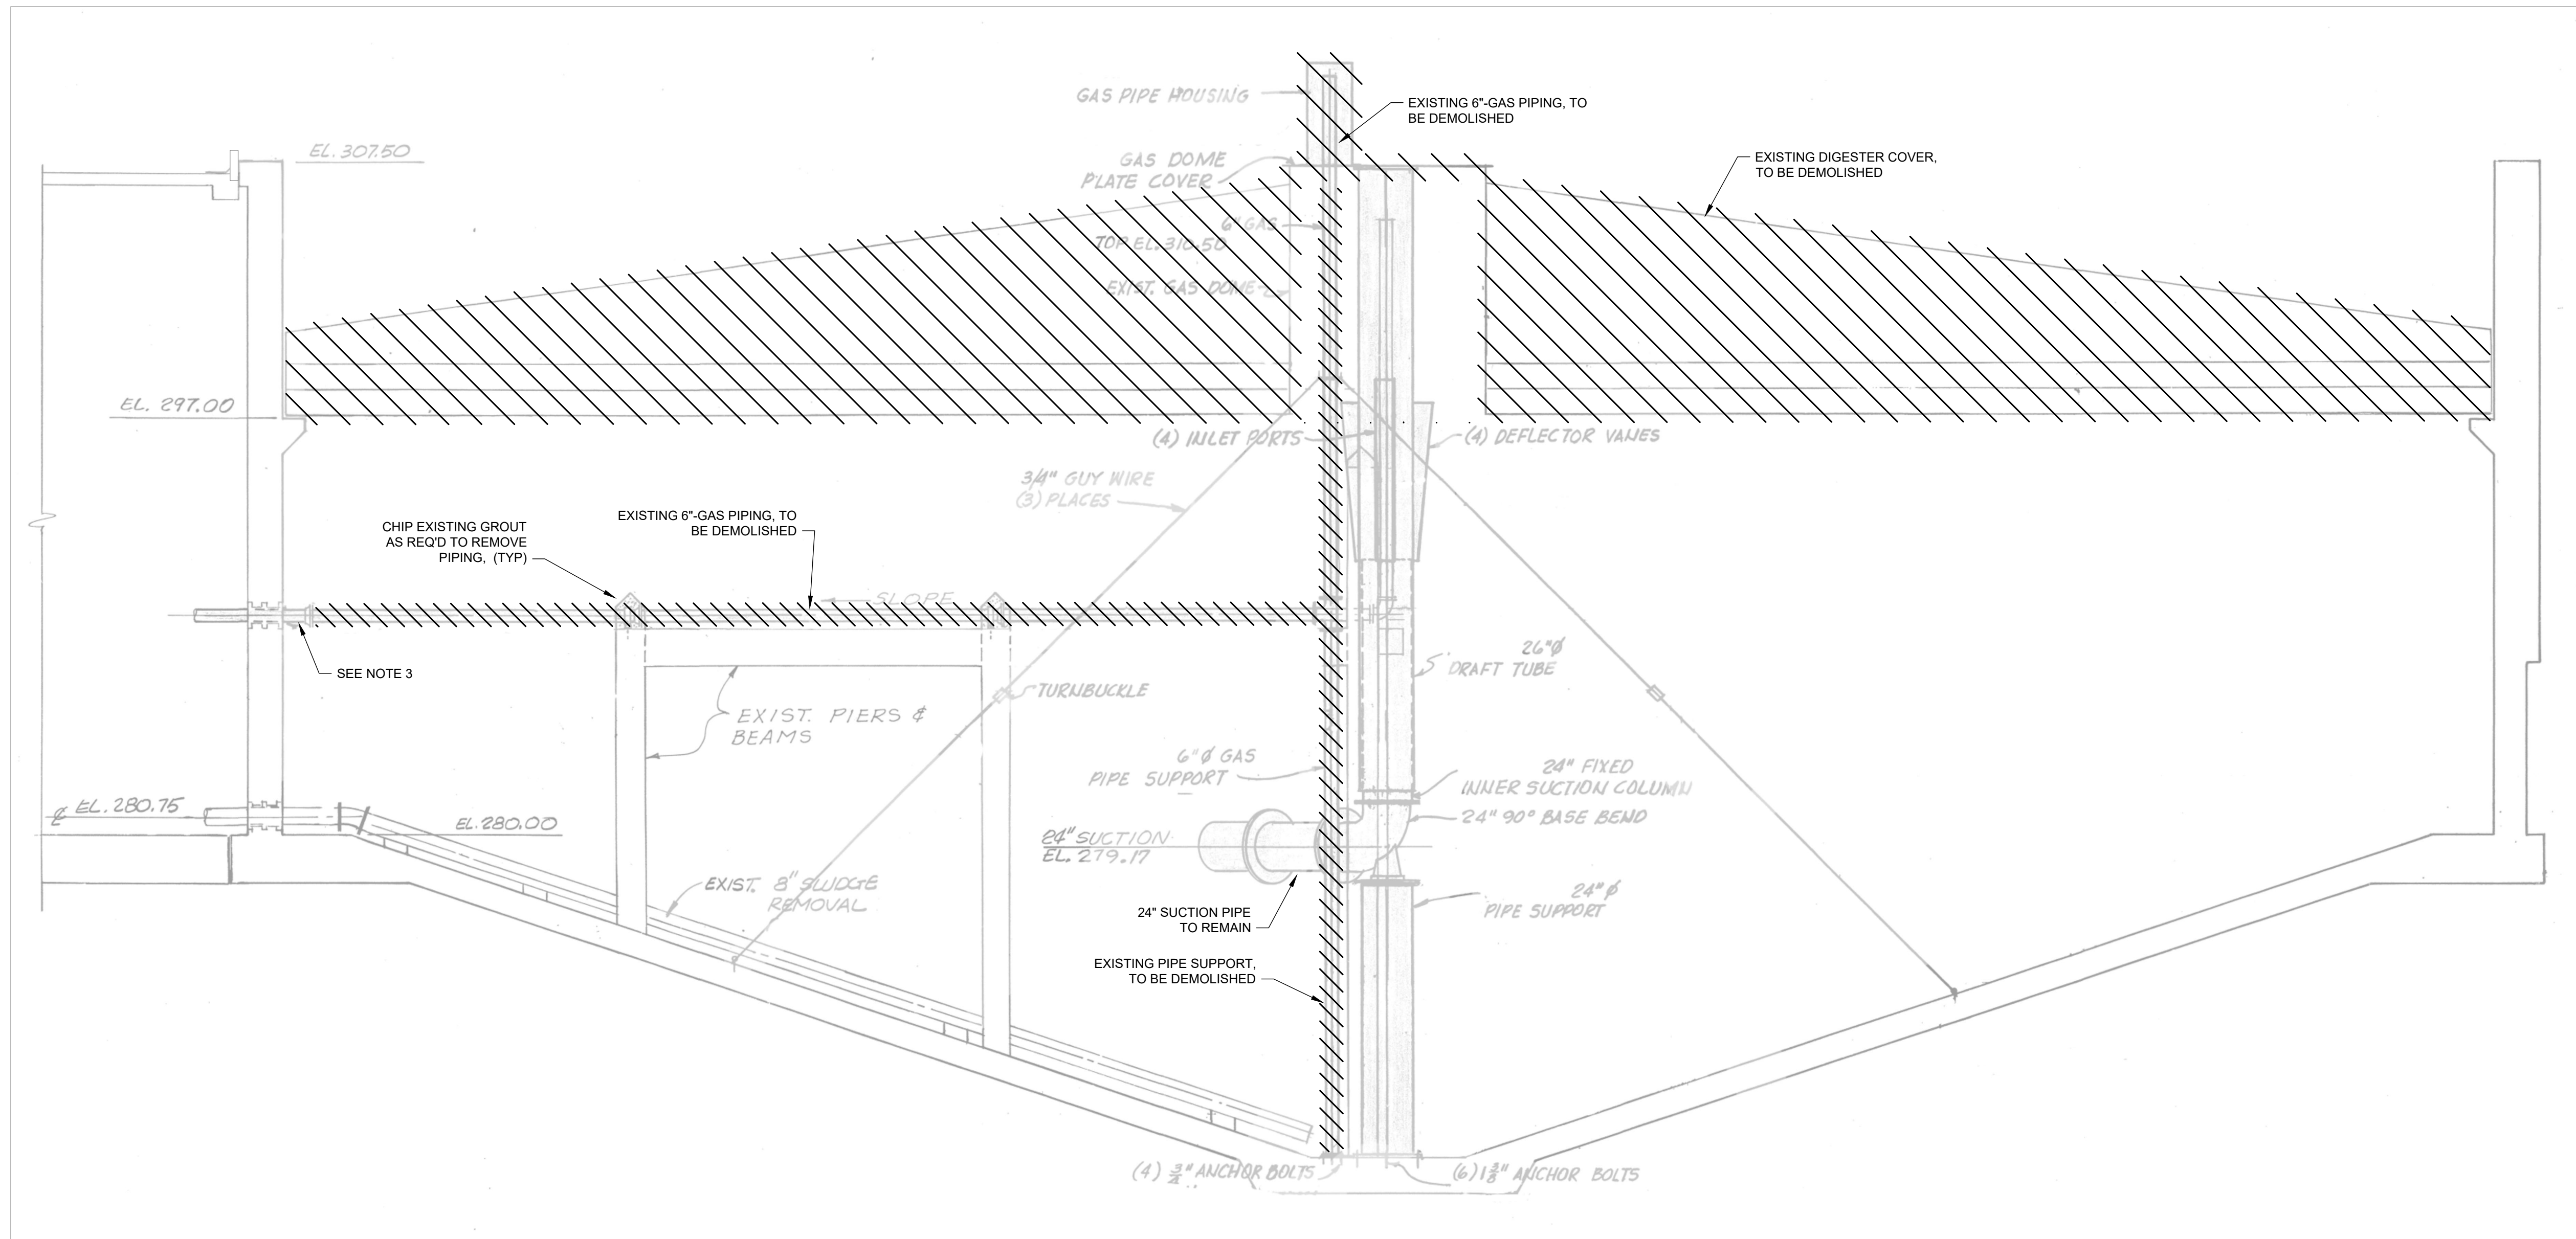

1 SECTION - DEMOLITION
 65-DD301 SCALE: 1/4"=1'-0"

GENERAL NOTES:

1. REMOVE AND DISPOSE OF EXISTING DIGESTER COVERS.
2. FILL EXISTING VERTICAL TRACKS AND SPIRAL GUIDES WITH GROUT, FROM 2'-0" BELOW CORBELS TO TOP OF WALL.
3. CONTRACTOR TO INSPECT CONDITION OF EXIST 6" WALL PIPE PENETRATION. INFORM PROJECT ENGINEER OF CONDITION PRIOR ANY WORK.

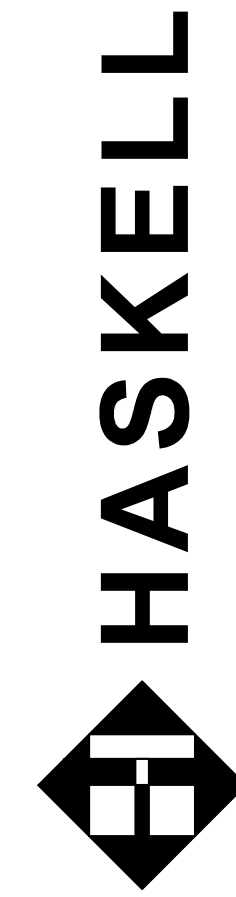

BARGE
 DESIGN SOLUTIONS

6525 The Corners Parkway / Suite 450 / Peachtree Corners, Georgia 30092
 PHONE (770) 515-5411

PRELIMINARY
 NOT FOR
 CONSTRUCTION

DATE

EXISTING PRIMARY DIGESTER NO. 5 6 - SECTION -
 DEMOLITION

MACON WATER AUTHORITY
 LOWER POPLAR WRF
 MACON, GEORGIA

REV.	DR.	CHK.	DATE	DESCRIPTION
A	BT	MA	12/10/2017	50% OWNER REVIEW
B	BT	MA	02/26/2018	100% OWNER REVIEW
C	BT	MA	04/27/2018	FOR CONSTRUCTION
D	BT	MA	08/17/2018	100% OWNER REVIEW

65-DD301

FILE NO. 36181-05