



CREATED: 2/26/2018 LAST SAVED: 8/16/2018 PLOT DATE: 8/16/2018 BY: BATHOM

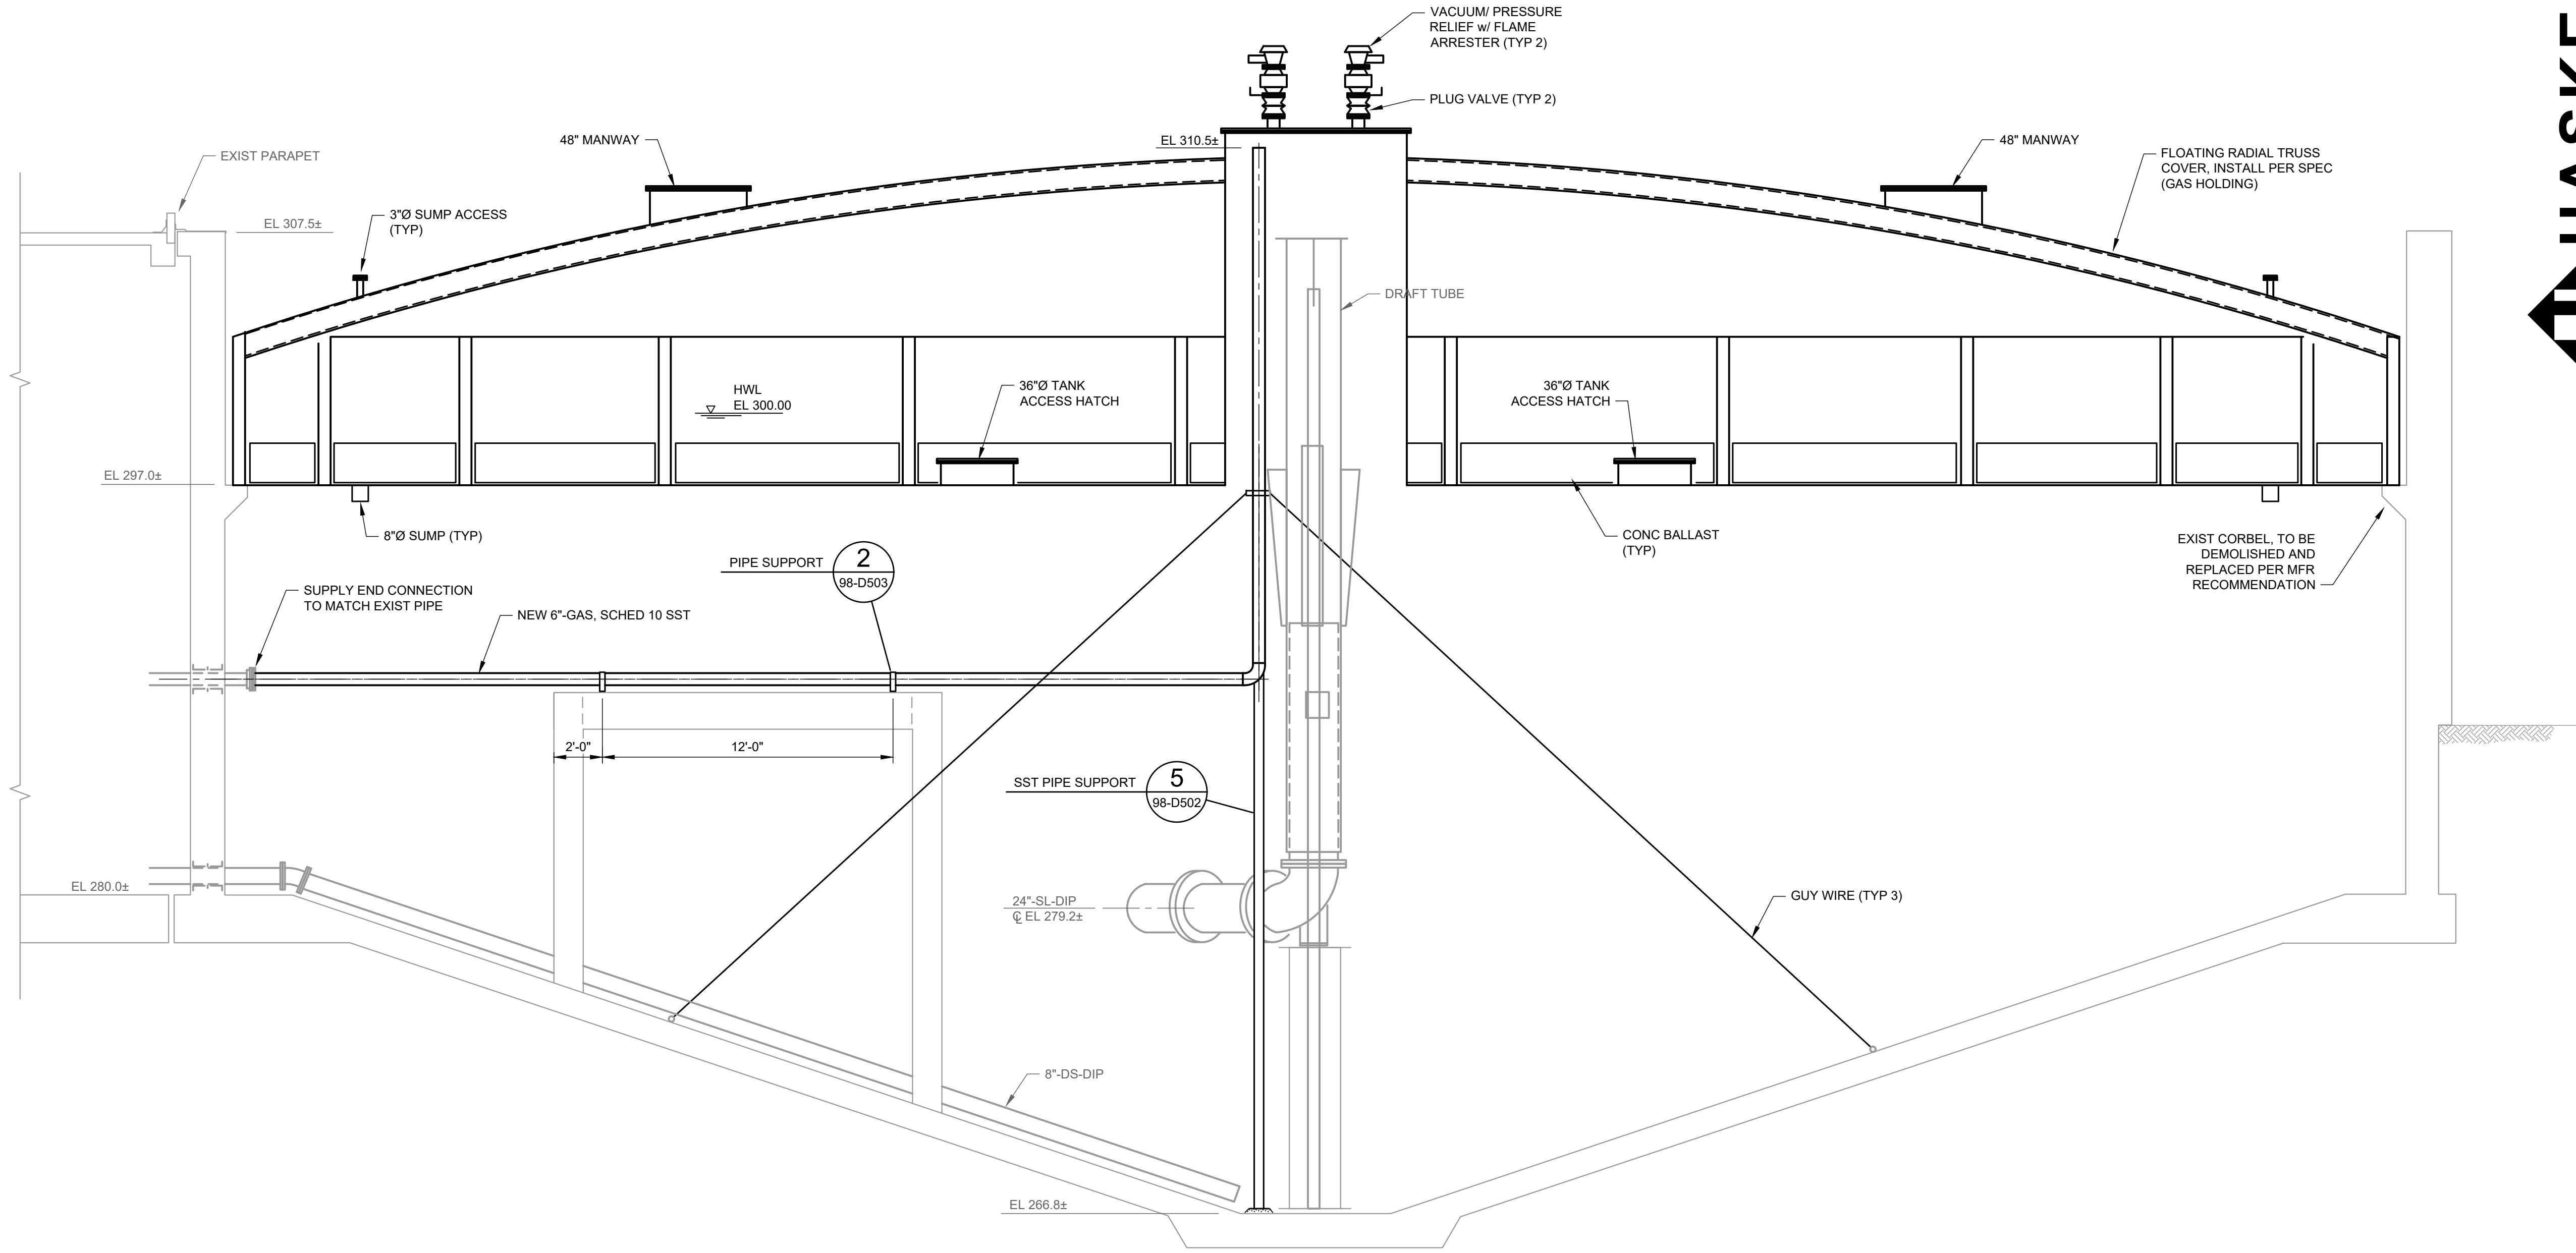

1 SECTION
65-D101 SCALE: 1/4"=1'-0"

THIS LINE IS ONE INCH LONG WHEN PLOTTED FULL SCALE

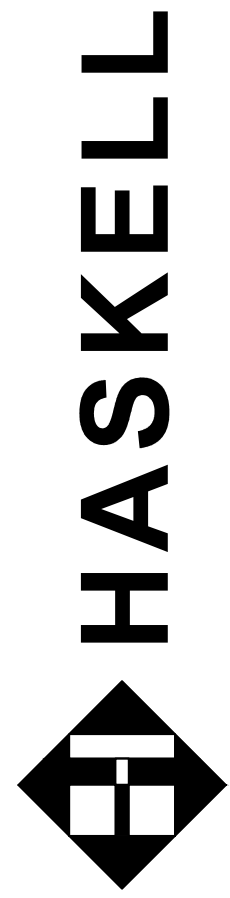

BARGE
DESIGN SOLUTIONS

6525 The Corners Parkway // Suite 450 // Peachtree Corners, Georgia 30092
PHONE (770) 515-9411

PRELIMINARY
NOT FOR
CONSTRUCTION
DATE

EXISTING PRIMARY DIGESTER NO. 5 6 - SECTION

MACON WATER AUTHORITY
LOWER POPLAR WRF
MACON, GEORGIA

REVISION INFORMATION		DATE	DESCRIPTION
REV.	CHK.	DATE	DESCRIPTION
A	MA	12/17/2017	30% OWNER REVIEW
B	MA	02/23/2018	FOR EDC PRELIMINARY PROCUREMENT ONLY
C	MA	08/17/2018	FOR OWNER REVIEW
D	MA	08/17/2018	100% OWNER REVIEW

65-D301

FILE NO. 36181-05